
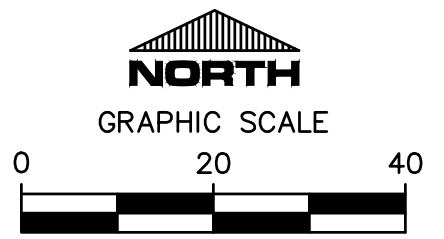


TEMPORARY EASEMENT EXHIBIT C

TEMPORARY EASEMENT UNDER PART OF LOT 5-2-2-2 OF MINERAL LOT 106 IN THE CITY OF DUBUQUE, IOWA

PREPARED BY: IIW, P.C. 4155 PENNSYLVANIA AVE DUBUQUE, IOWA (563) 556-2464

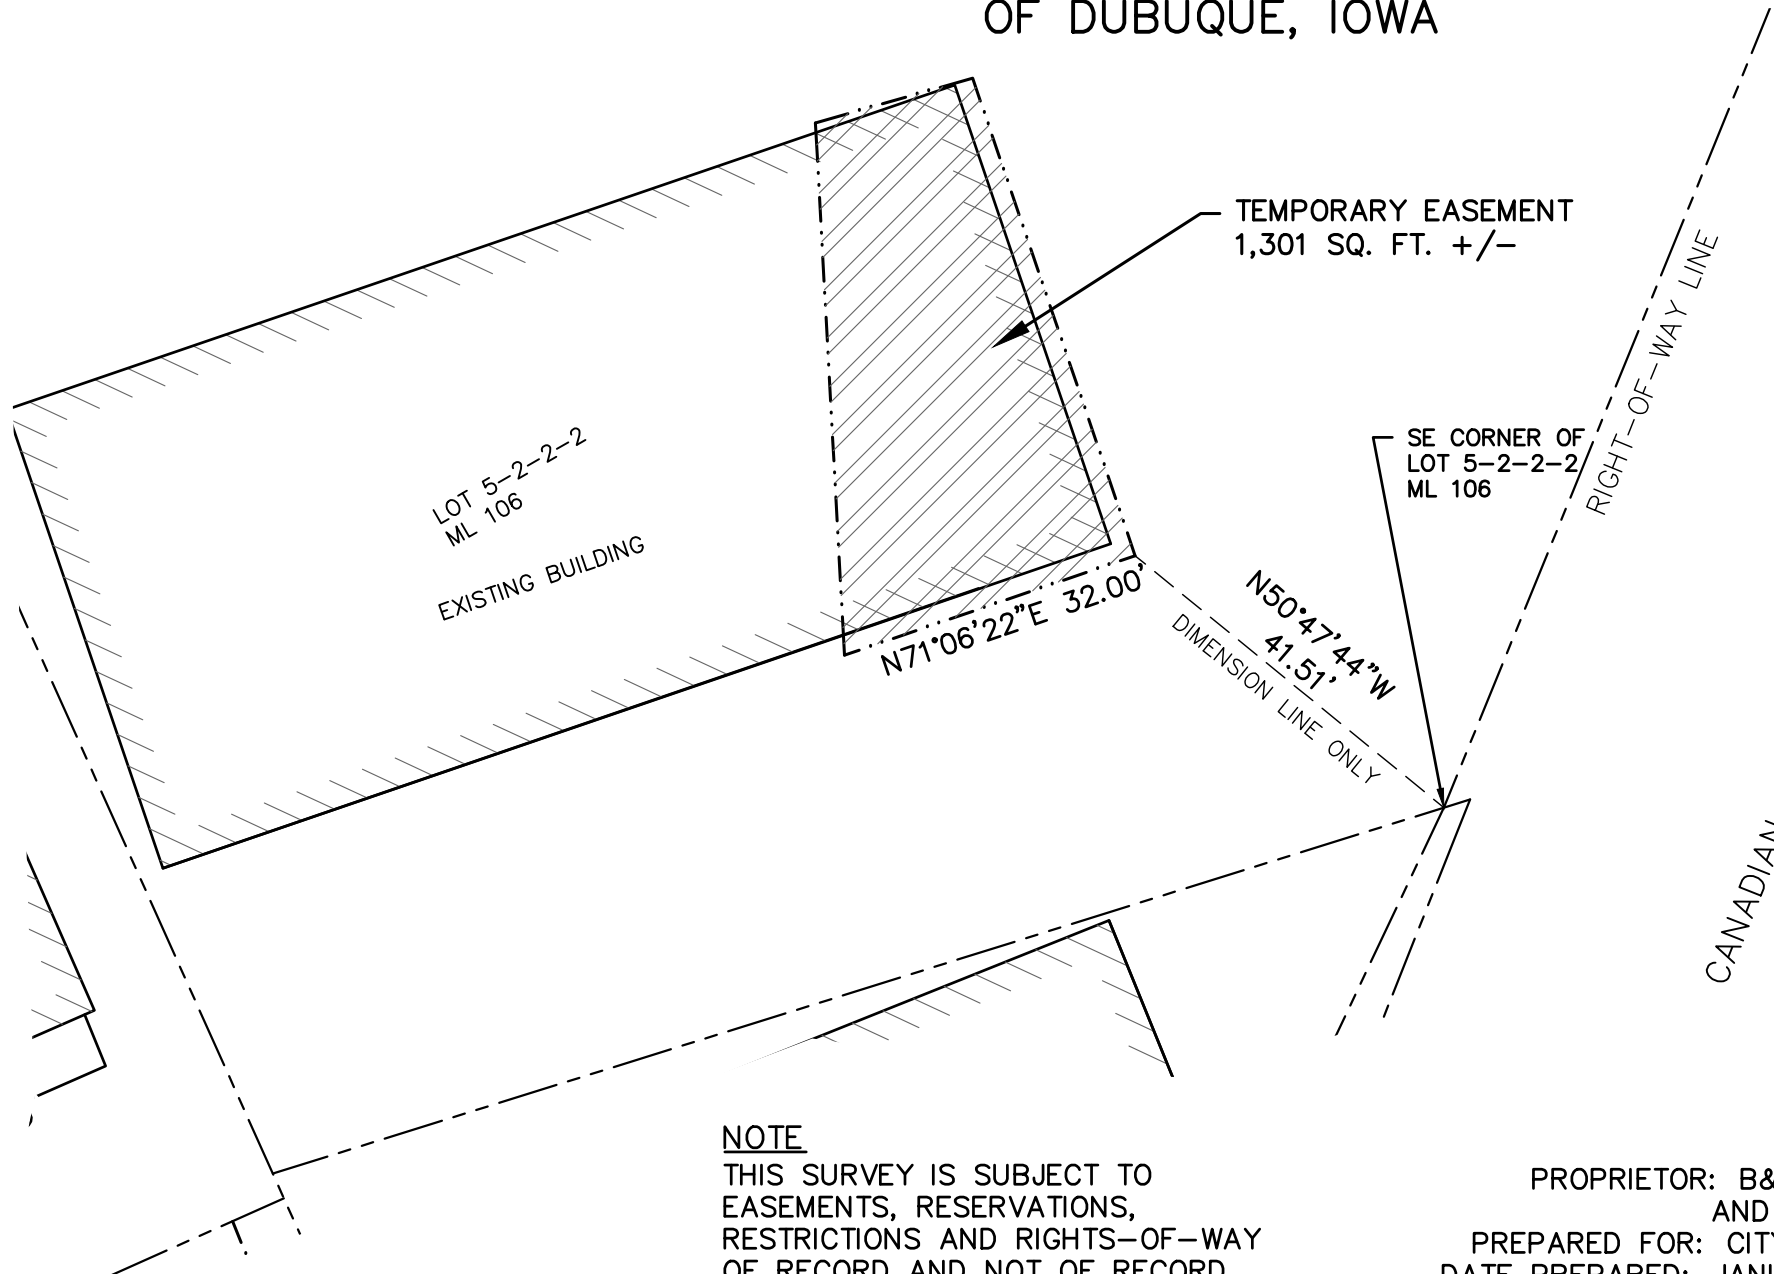

DRAWING MAY HAVE BEEN REDUCED

LEGEND

- LOT LINE
- ////// BUILDING LINE
- ||||| PROPOSED EASEMENT
- ML MINERAL LOT

NOTE
 THIS SURVEY IS SUBJECT TO EASEMENTS, RESERVATIONS, RESTRICTIONS AND RIGHTS-OF-WAY OF RECORD AND NOT OF RECORD.

PROPRIETOR: B&M PROPERTIES AND STORAGE, LLC
 PREPARED FOR: CITY OF DUBUQUE
 DATE PREPARED: JANUARY 24, 2018

 INTEGRITY.EXPERTISE.SOLUTIONS www.iiwengr.com • 563.556.4471	ARCHITECTURE CIVIL ENGINEERING CONSTRUCTION SERVICES ENVIRONMENTAL ENGINEERING LAND SURVEYING MUNICIPAL ENGINEERING STRUCTURAL ENGINEERING TRANSPORTATION ENGINEERING	
	DRAWN SAF CHECKED CLG DATE 1-24-18	PLAT NO. 1-IA-18 PROJ. NO. 06169 SHEET 1 of 1
P:\06\169\169-02\DRAWINGS\SUR\06169 B&M PROPERTIES TEMP EASE TIE-BACK		