


BIKE LANE PILOT PROGRAM

▼ 10TH STREET – MAIN ST. TO IOWA ST. & IOWA ST. TO CENTRAL AVE.

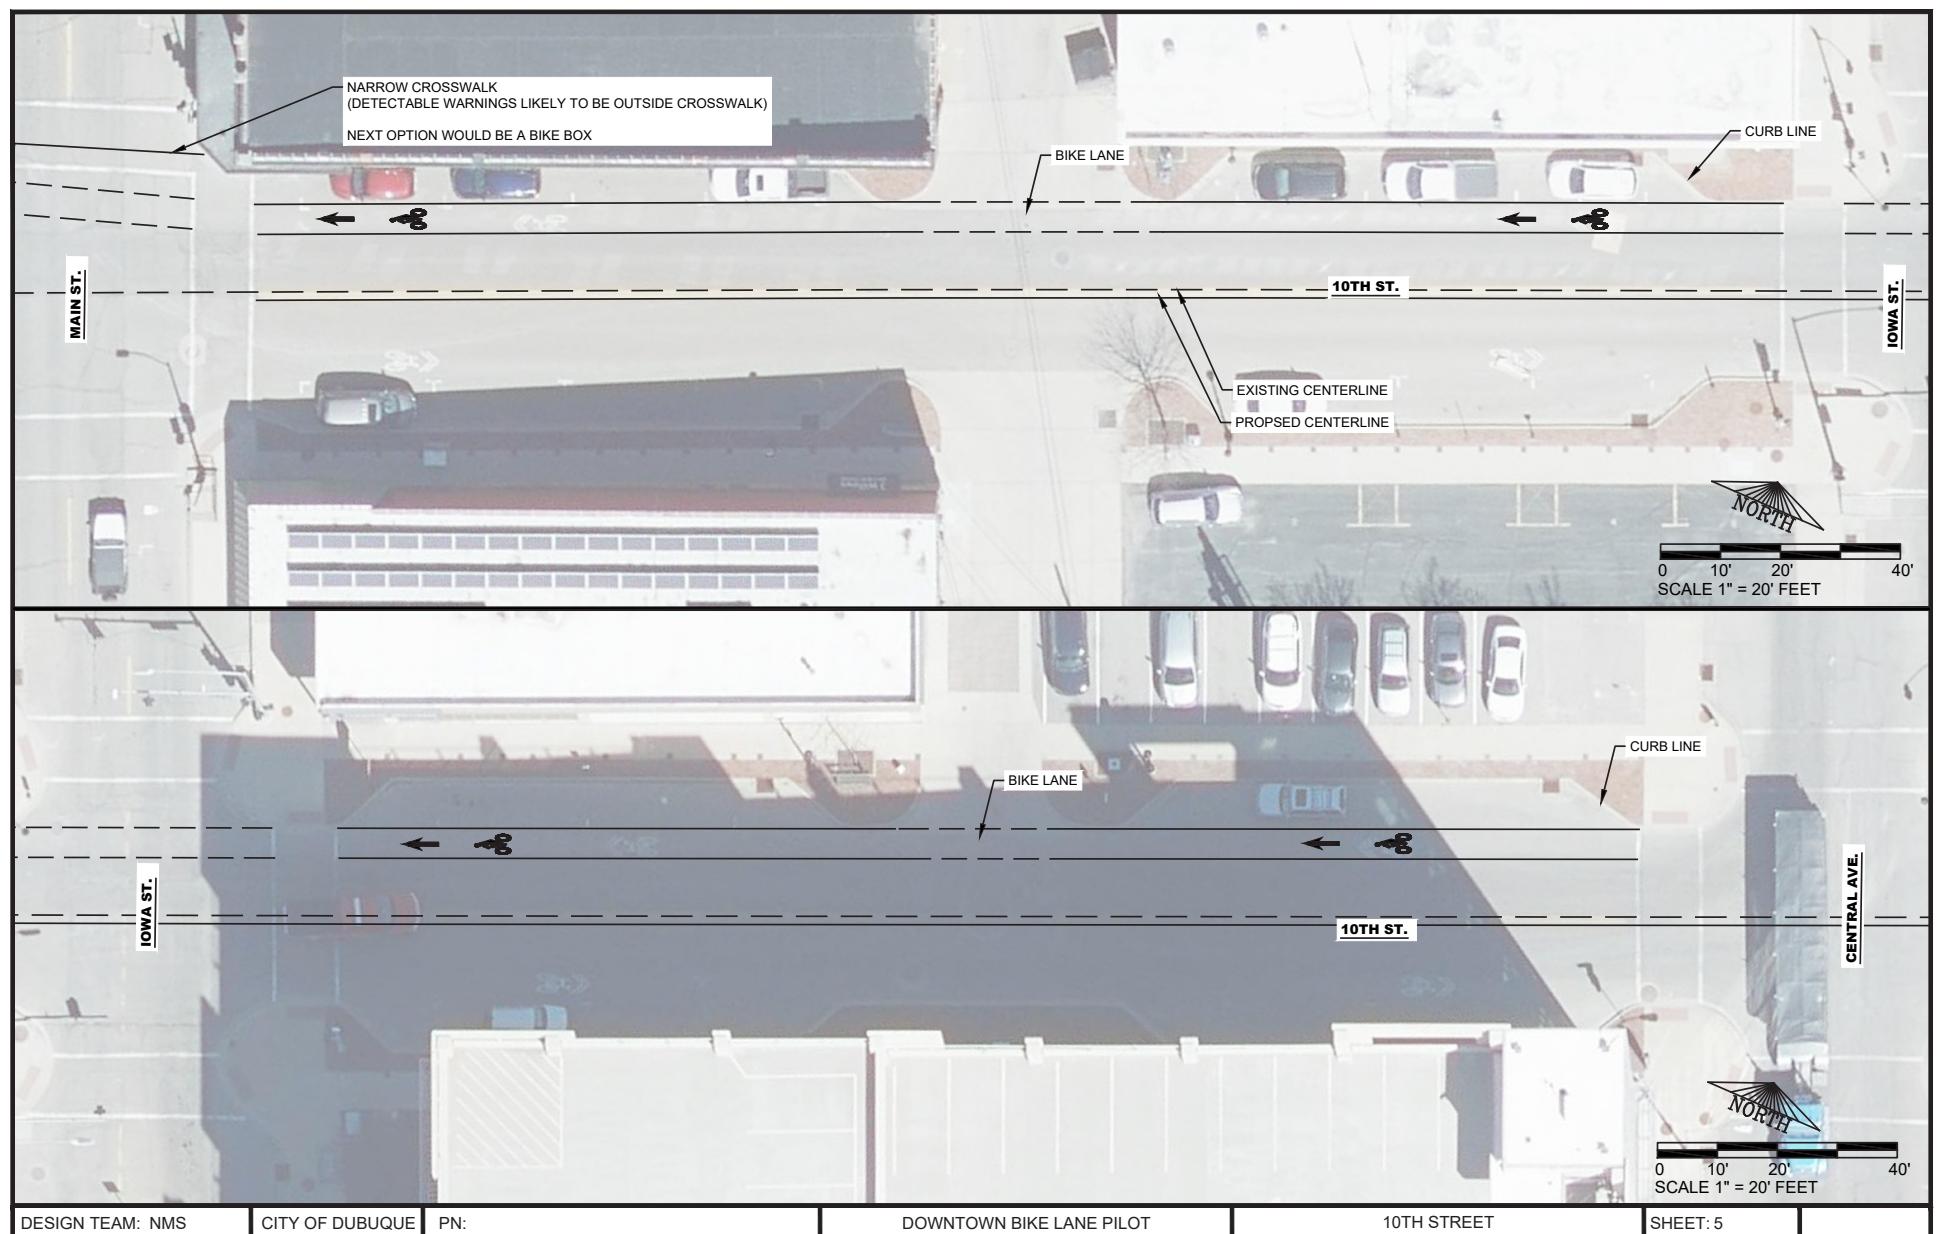

▼ 10TH STREET – CENTRAL AVE. TO WHITE ST. & WHITE ST. TO JACKSON ST.

