


9TH STREET – CENTRAL AVE. TO WHITE ST. & WHITE ST. TO JACKSON ST.

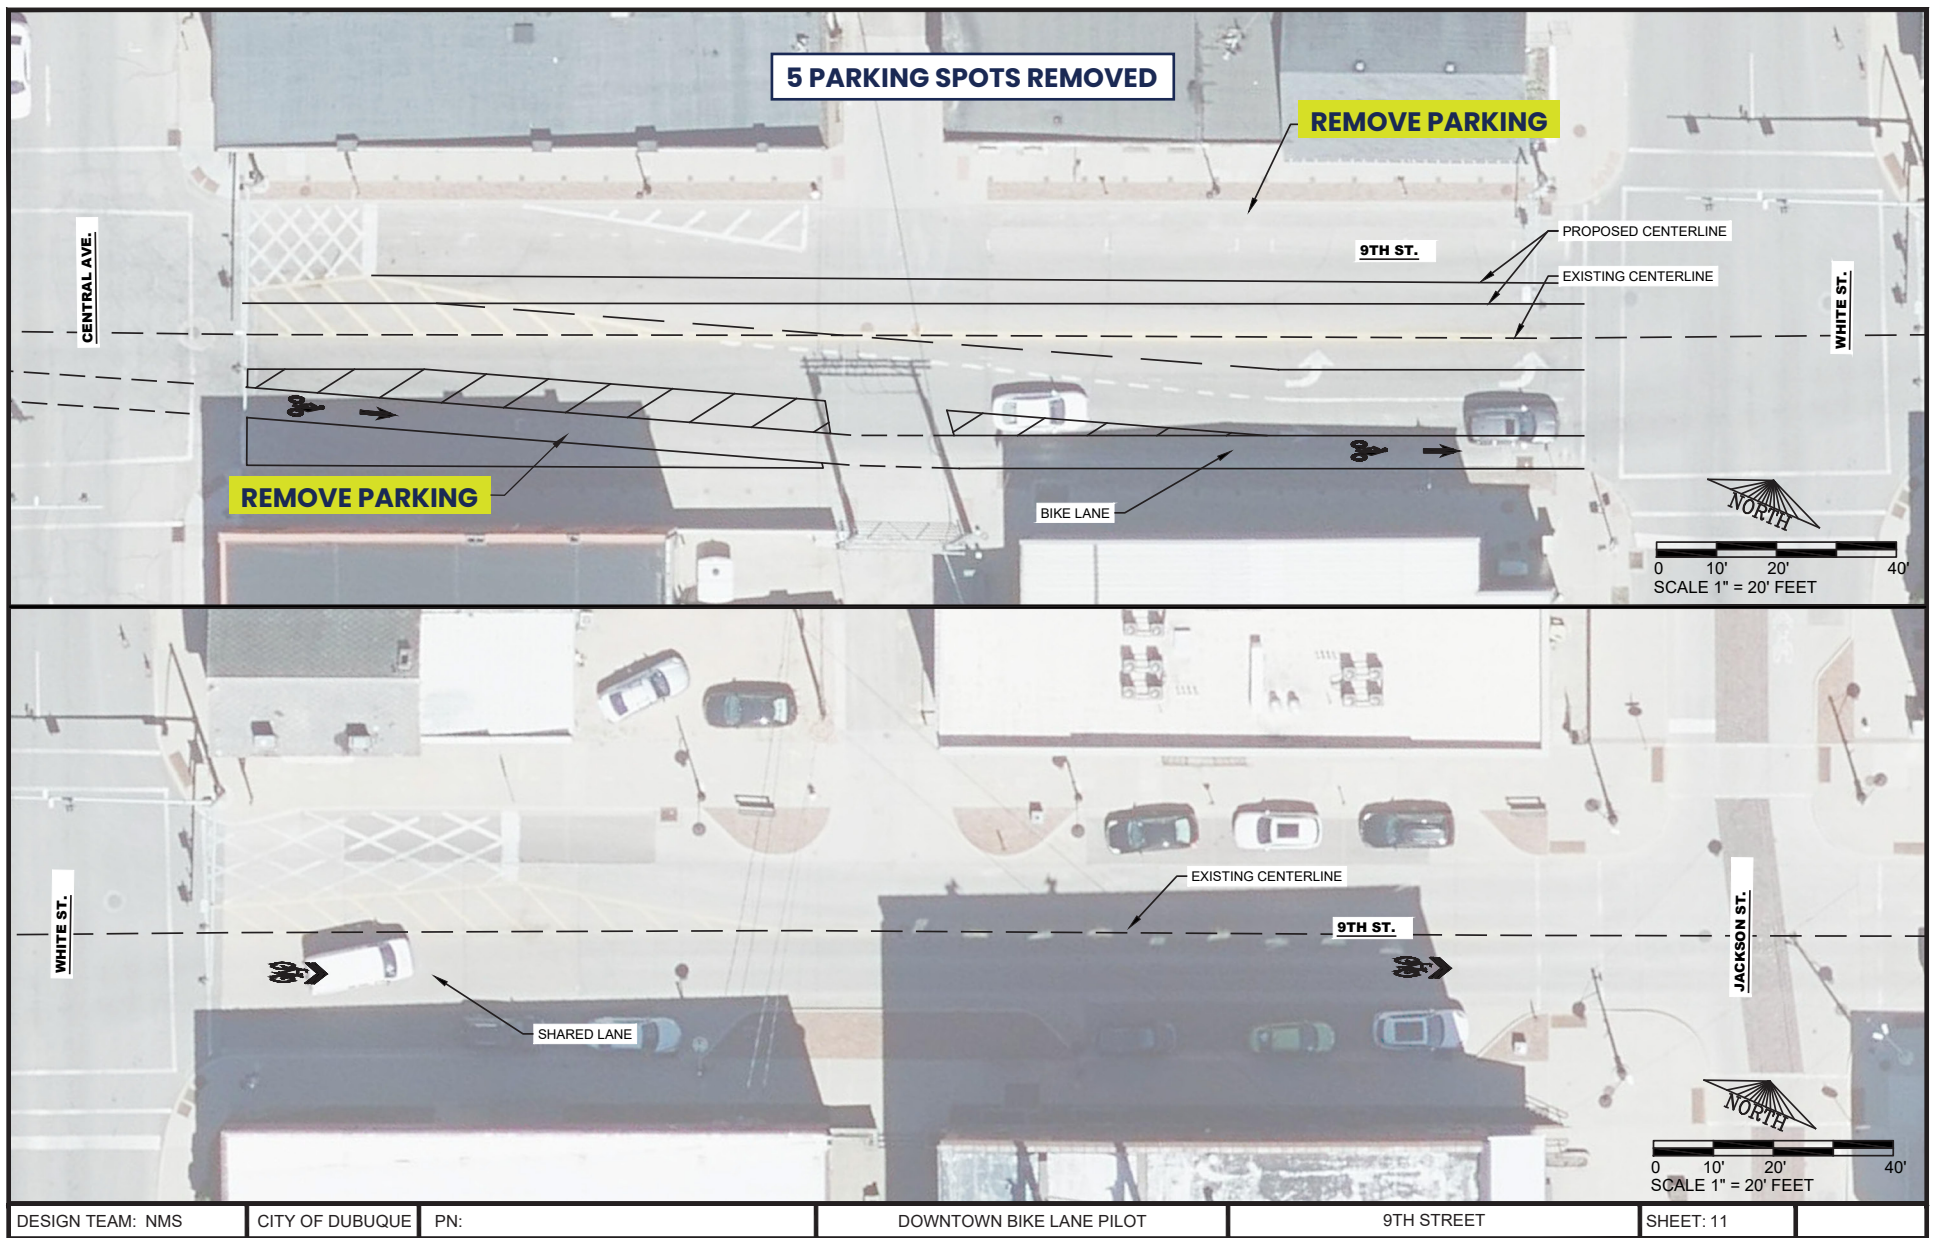

9TH STREET – JACKSON ST. TO WASHINGTON ST. & WASHINGTON ST. TO EAST

